



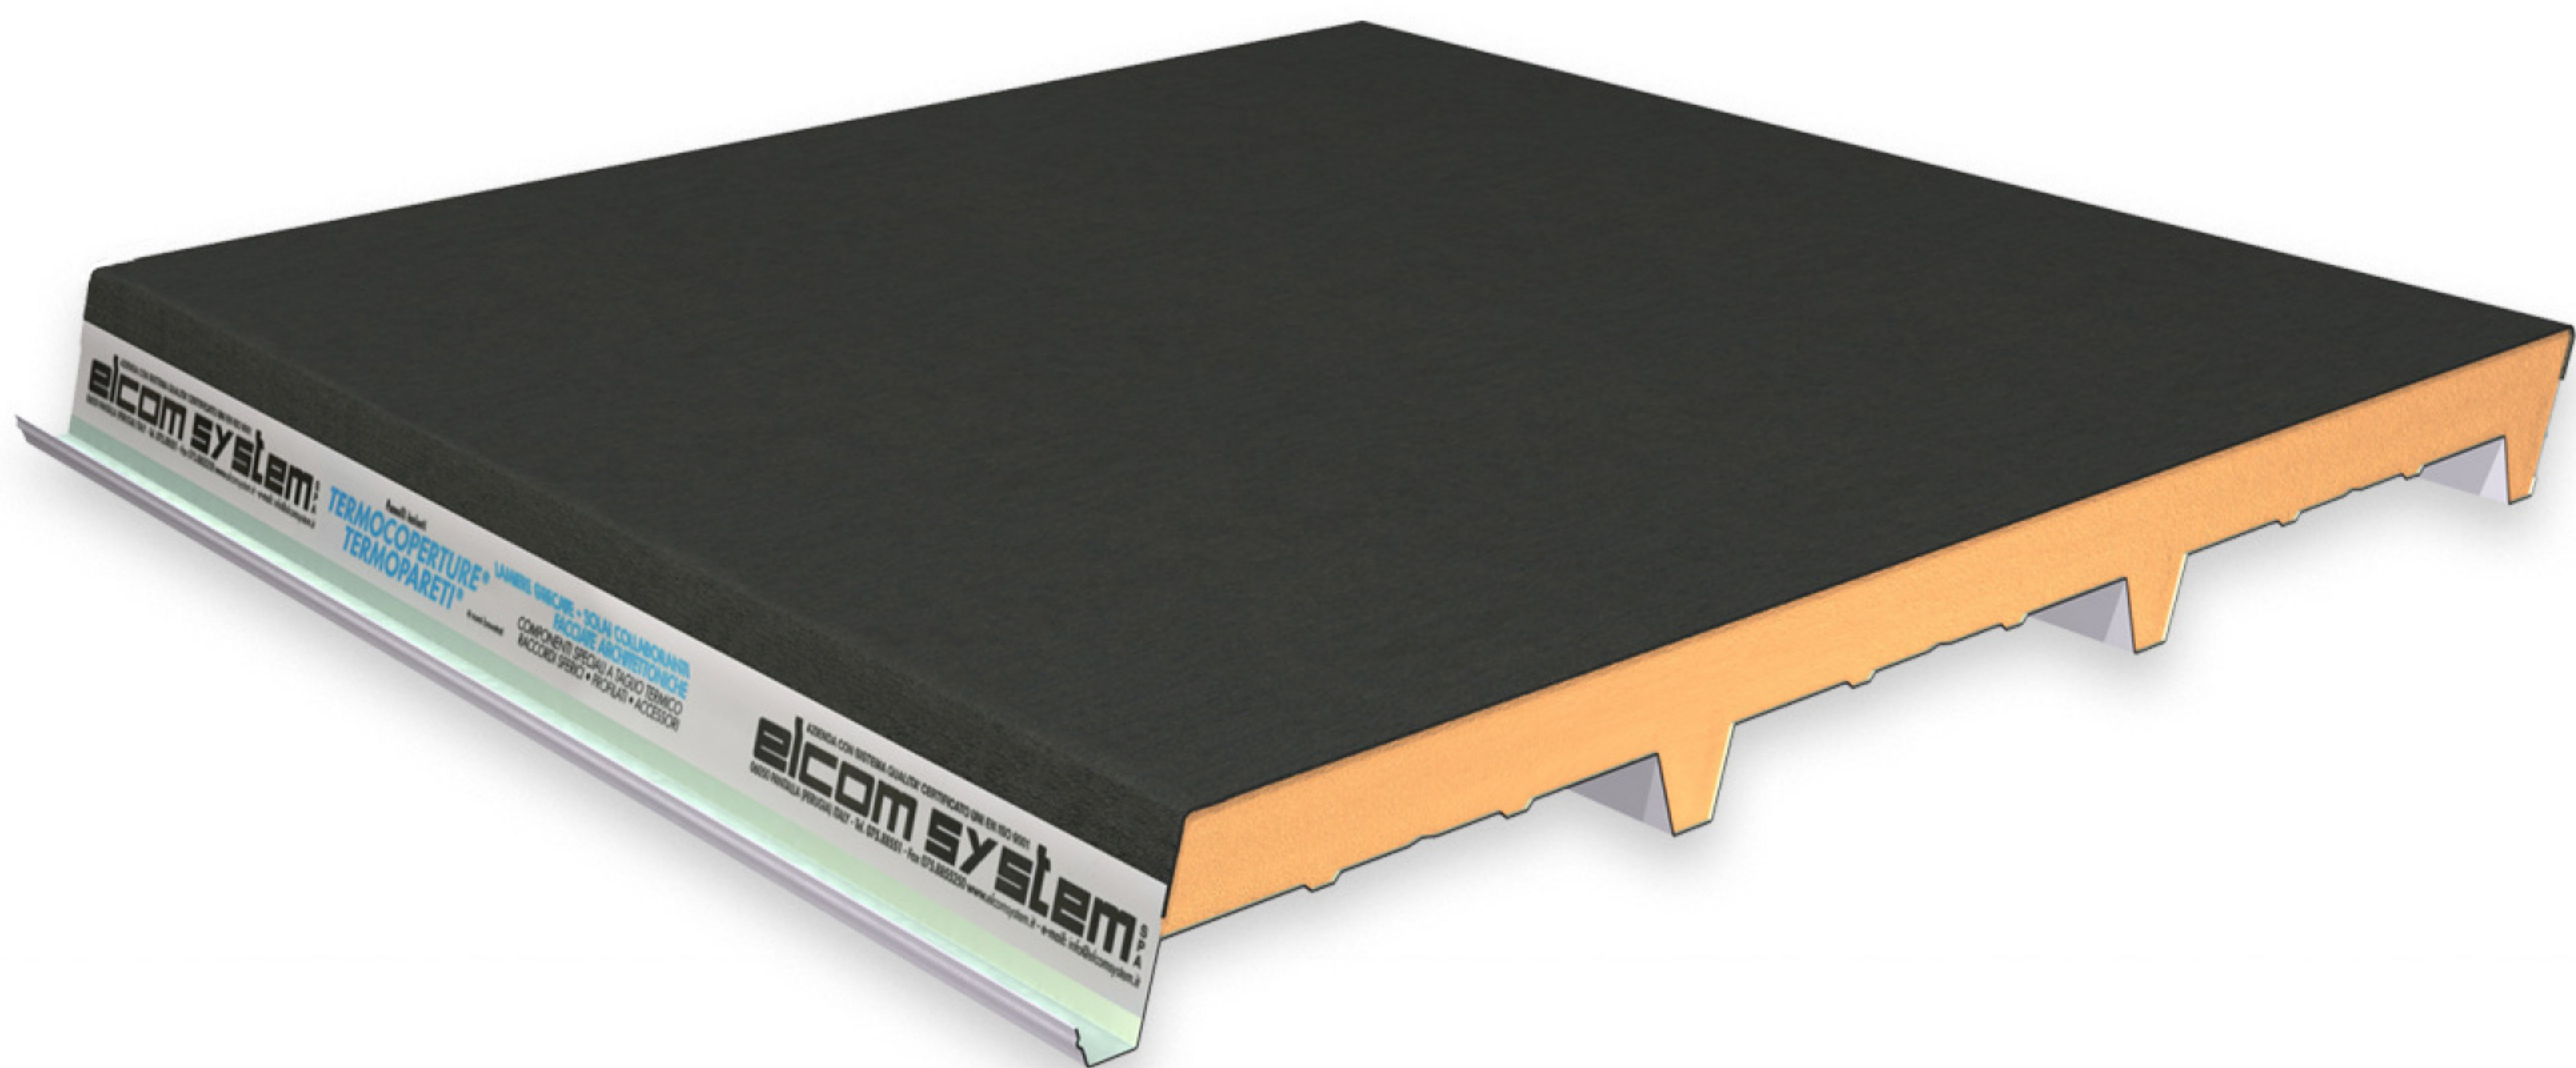


TIPO

RP/ST
FLEX-DECK

S

Spessore mm.
30-40-50
60-80-100-120

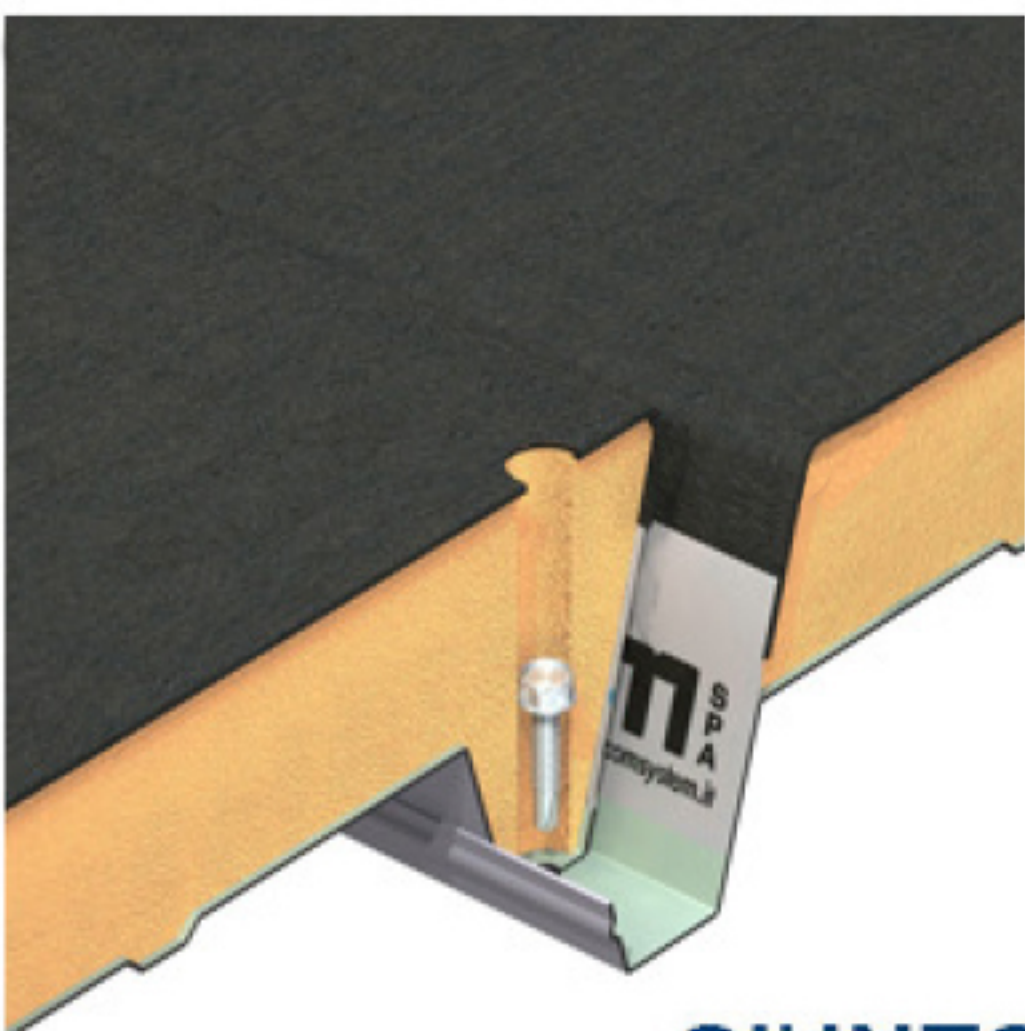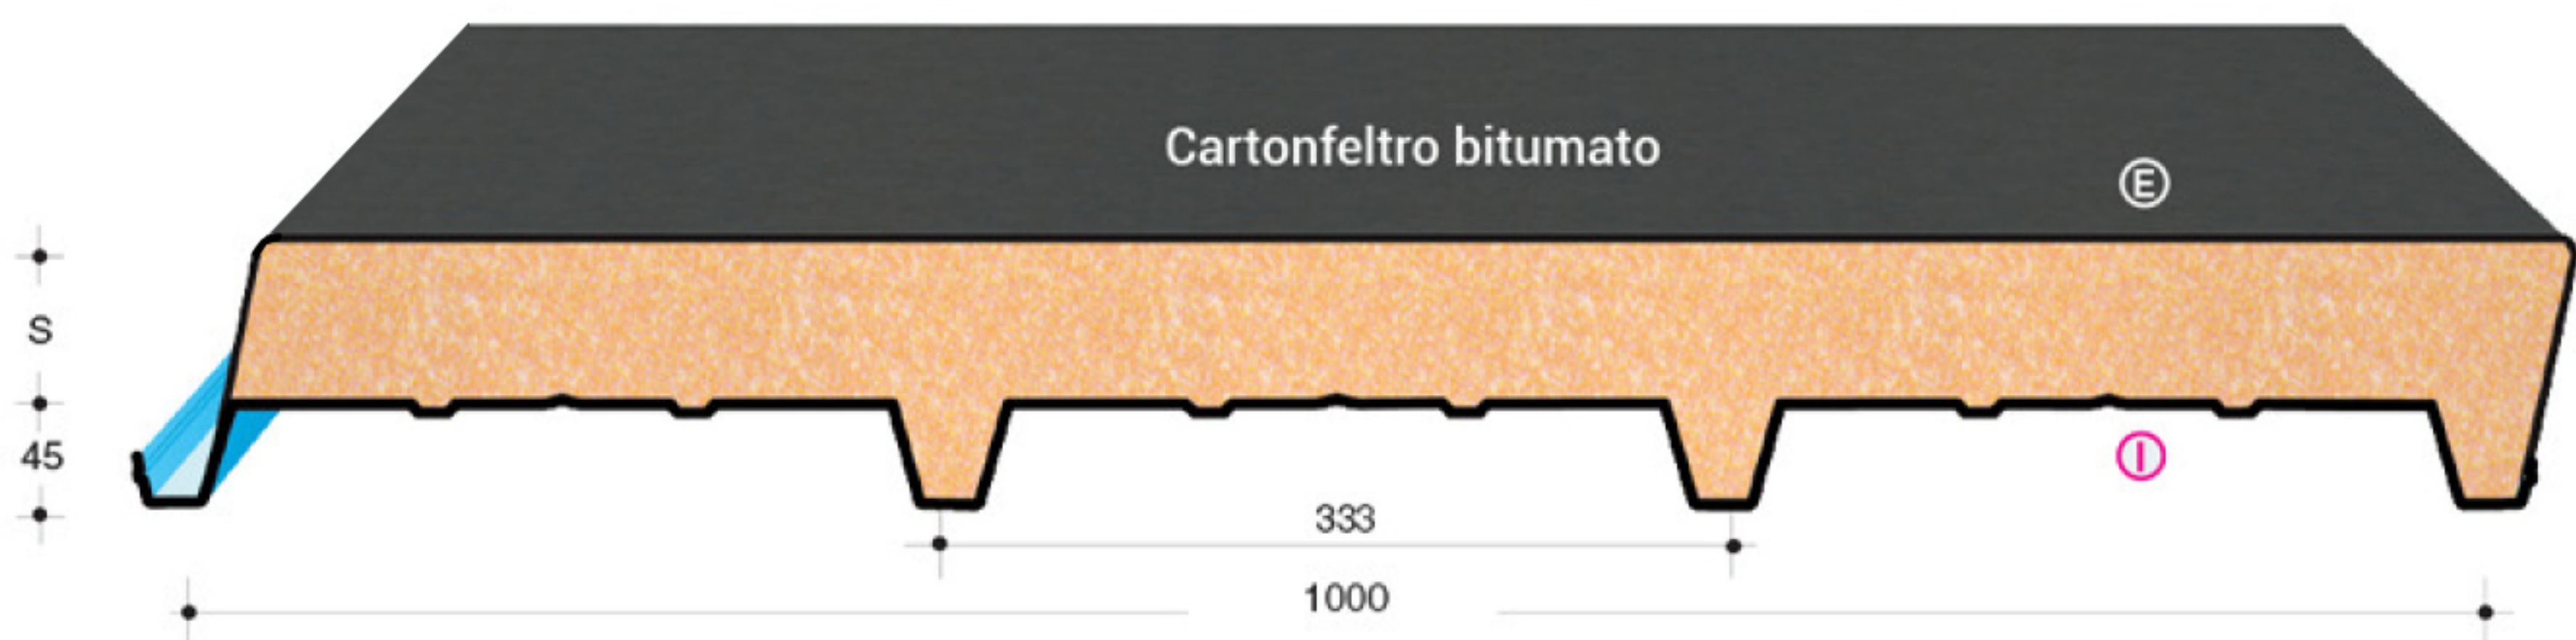

GIUNTO

ISOLAMENTO TERMICO			spessore lamiera ACCIAIO mm	U.M.	CONDIZIONI DI CARICO - Carichi utili di esercizio uniformemente distribuiti in KG/m² - KN/m²													
S spessore mm	R m² K W	U W m² K			 DISTANZA TRA GLI APPOGGI IN m <i>l</i>													
					1,00	1,50	2,00	2,50	3,00	3,50	4,00	1,00	1,50	2,00	2,50	3,00	3,50	4,00
30	1,435	0,697	0,5	Kg/m² KN/m²	407	176	95	56	-	-	-	541	236	129	80	53	36	-
					3,99	1,73	0,93	0,55	-	-	-	5,31	2,31	1,26	0,78	0,52	0,35	-
40	1,866	0,536	0,6	Kg/m² KN/m²	494	215	117	71	37	-	-	660	288	158	98	65	45	-
					4,85	2,11	1,15	0,70	0,36	-	-	6,47	2,83	1,55	0,96	0,64	0,44	-
50	2,309	0,433	0,8	Kg/m² KN/m²	672	292	160	98	54	-	-	881	385	212	131	88	62	41
					6,59	2,86	1,57	0,96	0,53	-	-	8,64	3,78	2,08	1,28	0,86	0,61	0,40
60	2,747	0,364	1,0	Kg/m² KN/m²	851	371	203	125	70	39	-	1101	482	265	165	111	78	53
					8,35	3,64	1,99	1,23	0,69	0,38	-	10,80	4,73	2,60	1,62	1,09	0,76	0,52
80	3,623	0,276	CONDIZIONI DI CARICO (RP/ST FLEX.DECK) I valori indicati nelle tabelle prevedono una freccia $f \leq 1/200$ della luce ℓ(m). - La lettera Ⓢ indica il lato eventualmente preverniciato.															
100	4,504	0,222																
120	5,376	0,186																

